

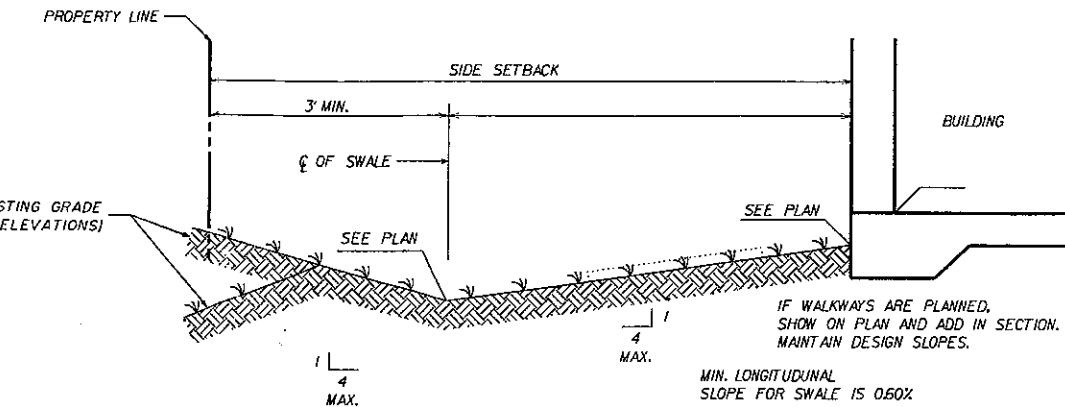


SAMPLE Drainage plan

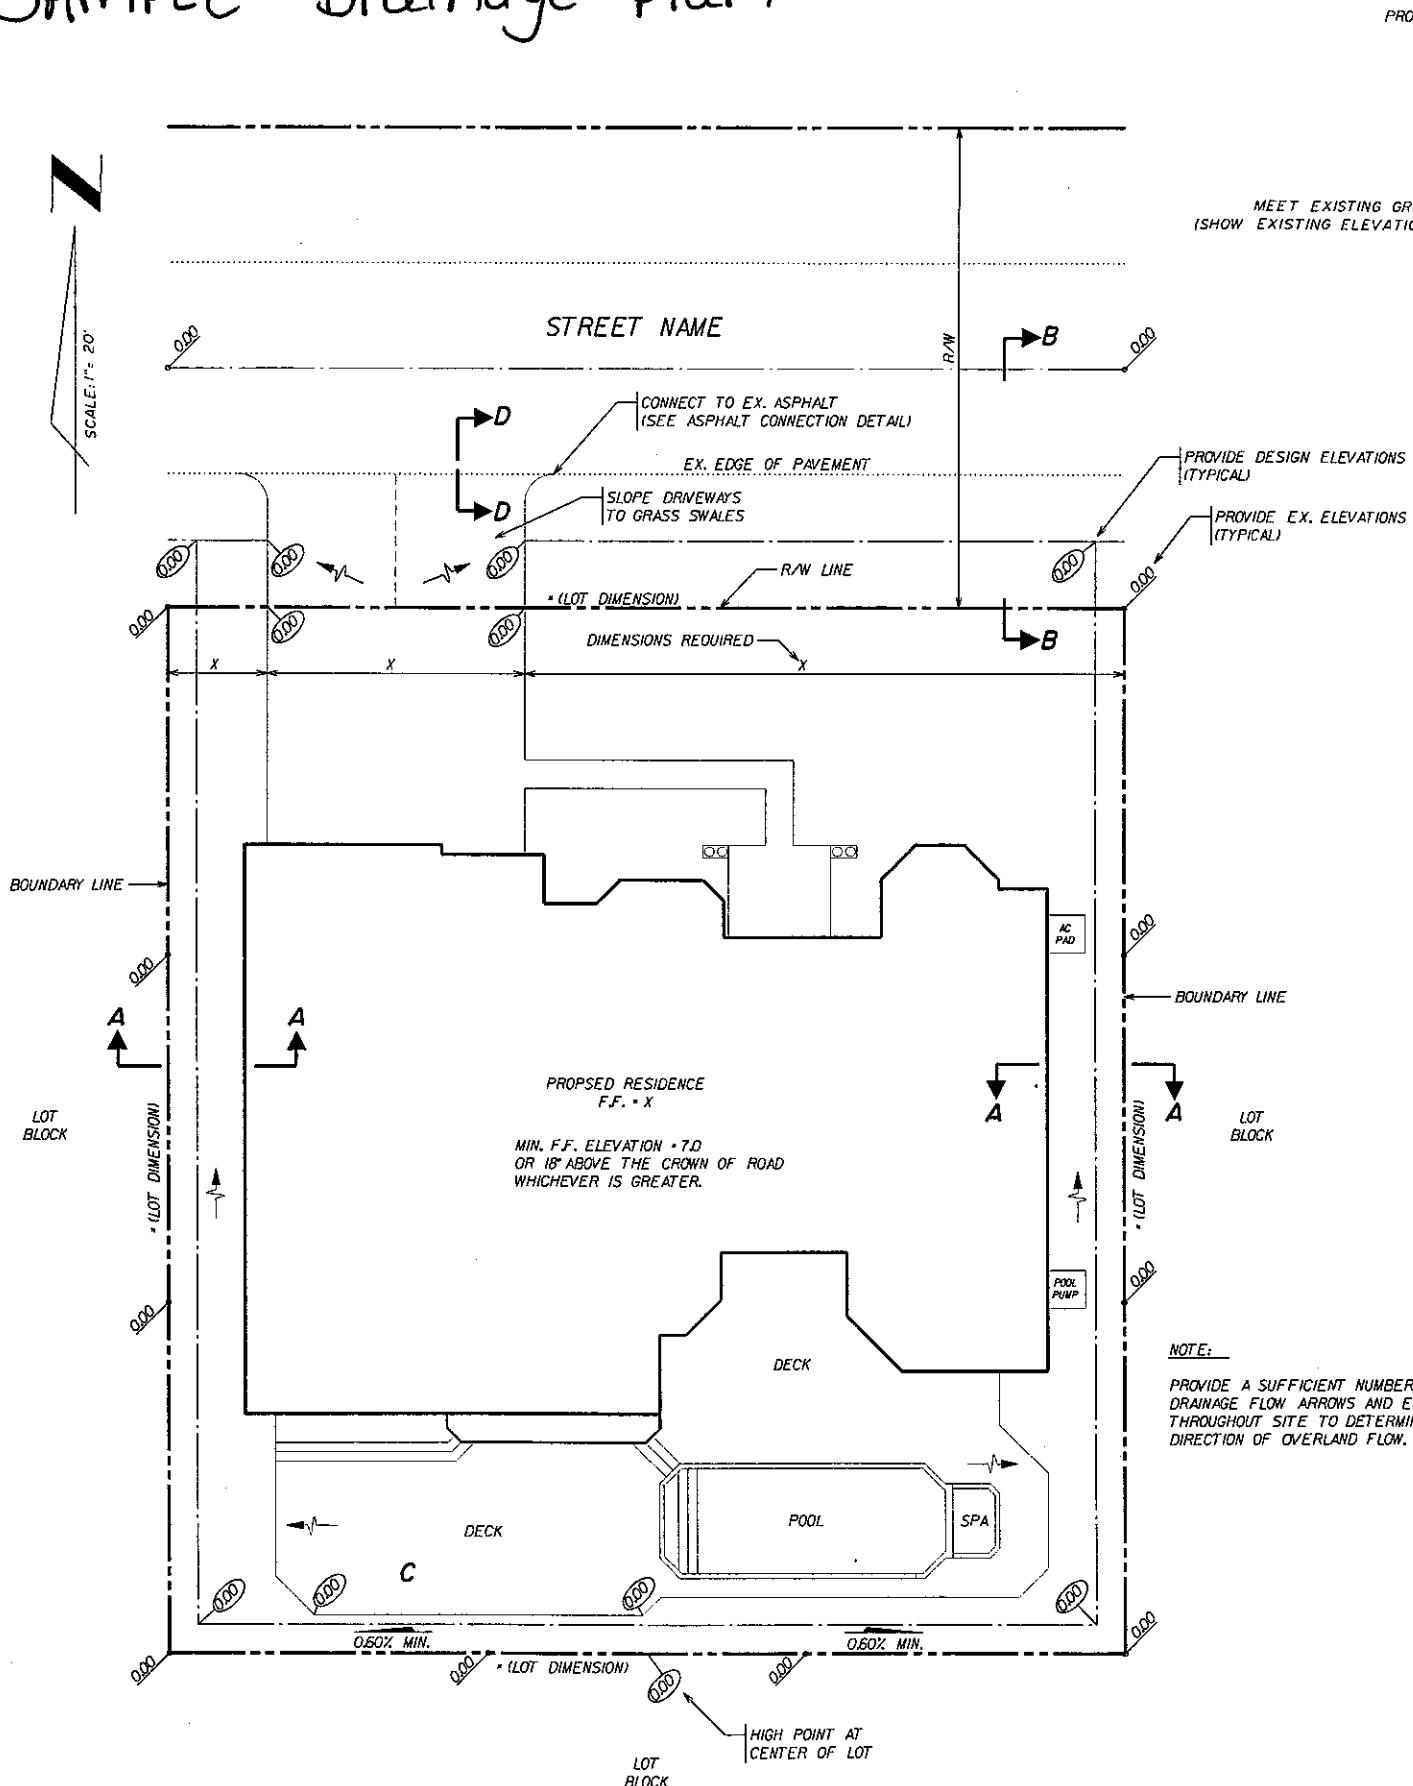

SECTION A-

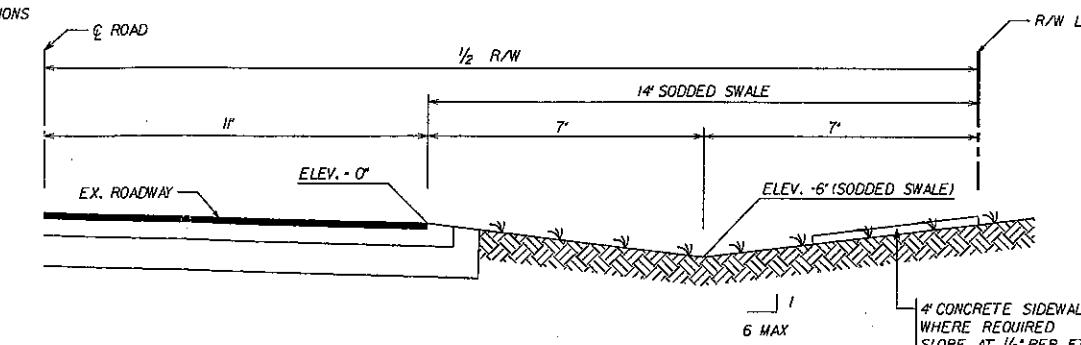

SECTION B-

LEGEND


PROPOSED GRADE (REQUIRED)

EXISTING GRADE (REQUIRED)

PROPERTY LINE

2005-1017

LEGAL DESCRIPTION

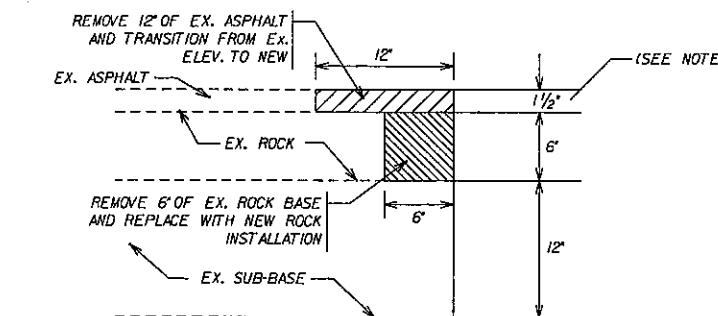

ASPHALT CONNECTION DETAIL

SECTION D-

NOTE:

PROVIDE A SUFFICIENT NUMBER OF
DRAINAGE FLOW ARROWS AND ELEVATIONS
THROUGHOUT SITE TO DETERMINE
DIRECTION OF OVERLAND FLOW.

| | | |
|------------------------------|-------------|----------|
| BUILDING, PLANTER & A/C PADS | S.F. | % |
| DRIVEWAY & SIDEWALKS | S.F. | % |
| POOL DECK | S.F. | % |
| GREEN | S.F. | % |
| TOTAL | S.F. | % |

GREEN SPACE REQUIRED: (25% MIN.)

**TYPICAL DRY LOT GRADING
PLAN-DETAILS-SECTIONS**

**SINGLE FAMILY RESIDENCE
CITY OF LIGHTHOUSE POINT**

| | | | |
|---|-------|-------------------|--------------------------|
| WINNINGHAM & FRADLEY, INC. ENGINEERS • PLANNERS • SURVEYORS 111 N.E. 44th STREET, OAKLAND PARK, FL 33334 954-771-7440 FAX: 954-771-0298 | | | |
| DESIGNED: | DATE: | APPROVED: | EB-0002995 LB-0002995 |
| DRAWN: | DATE: | PROJECT NUMBER | SHEET |
| CHECKED: | DATE: | LH03039 | 1 OF 1 |